


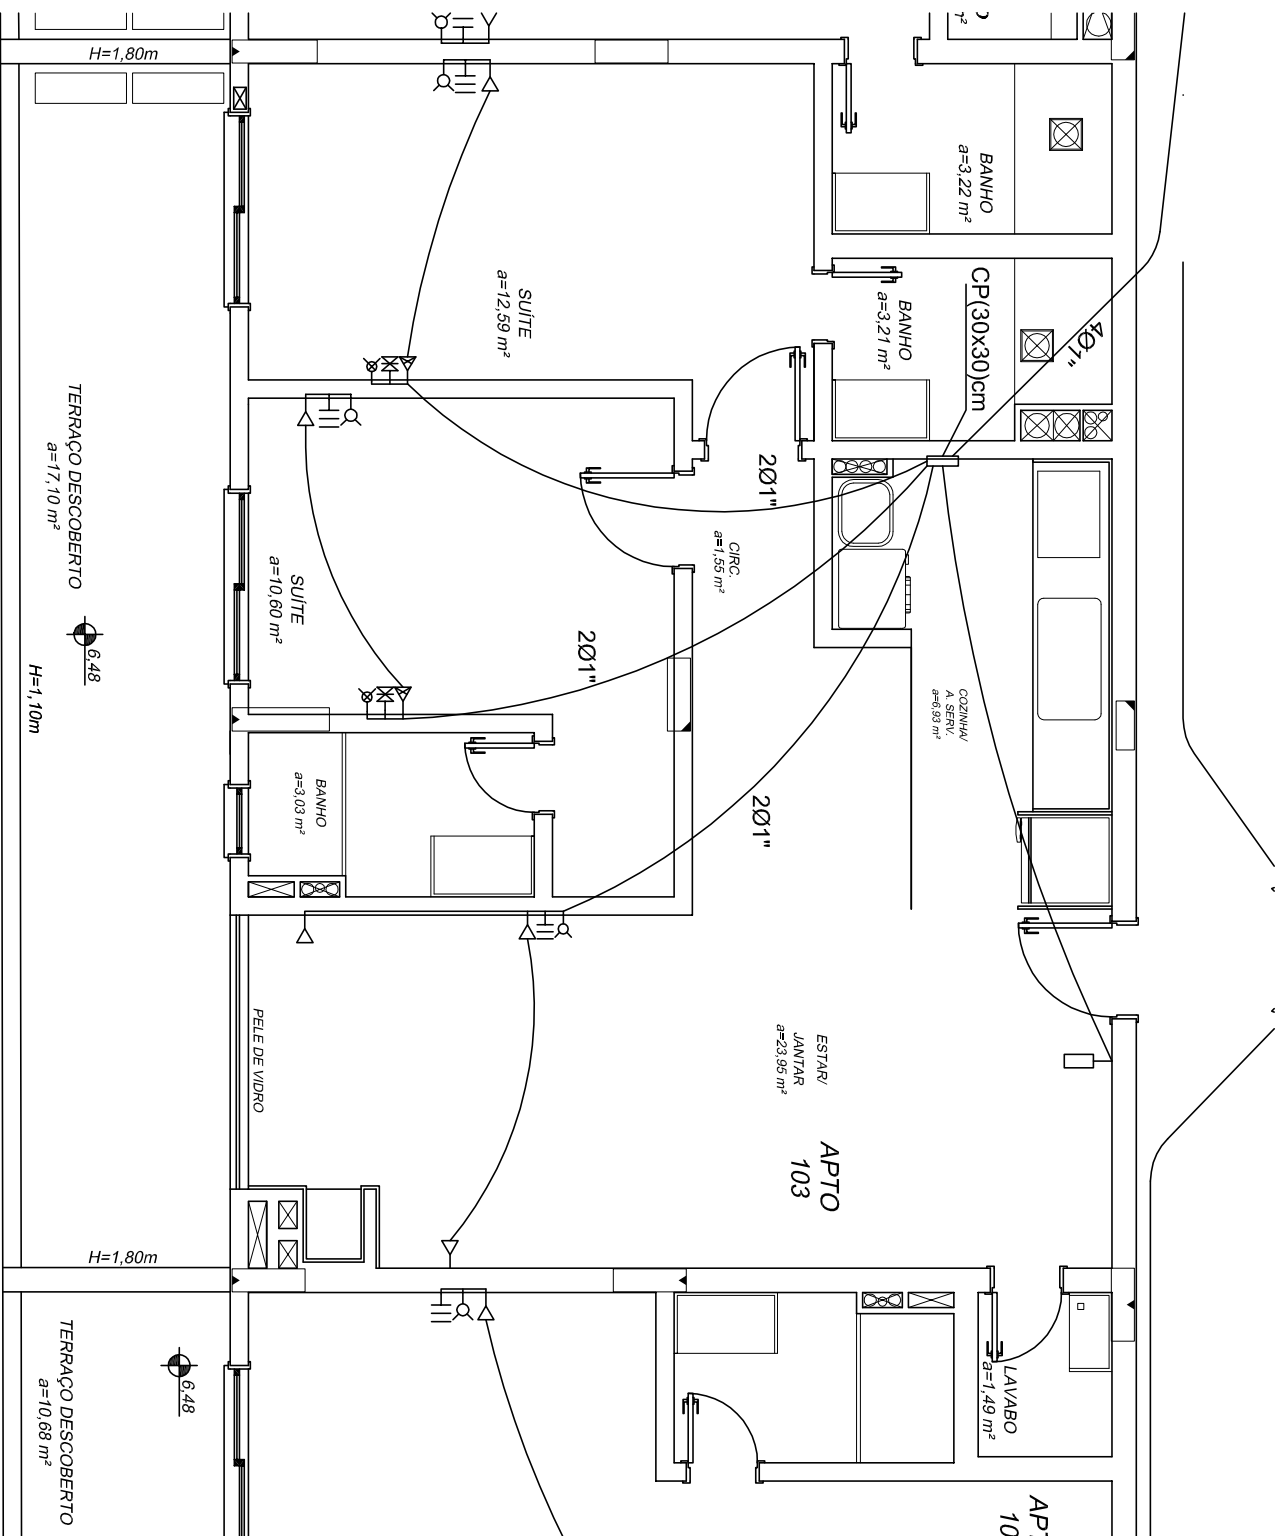

TERRENO NATURAL