


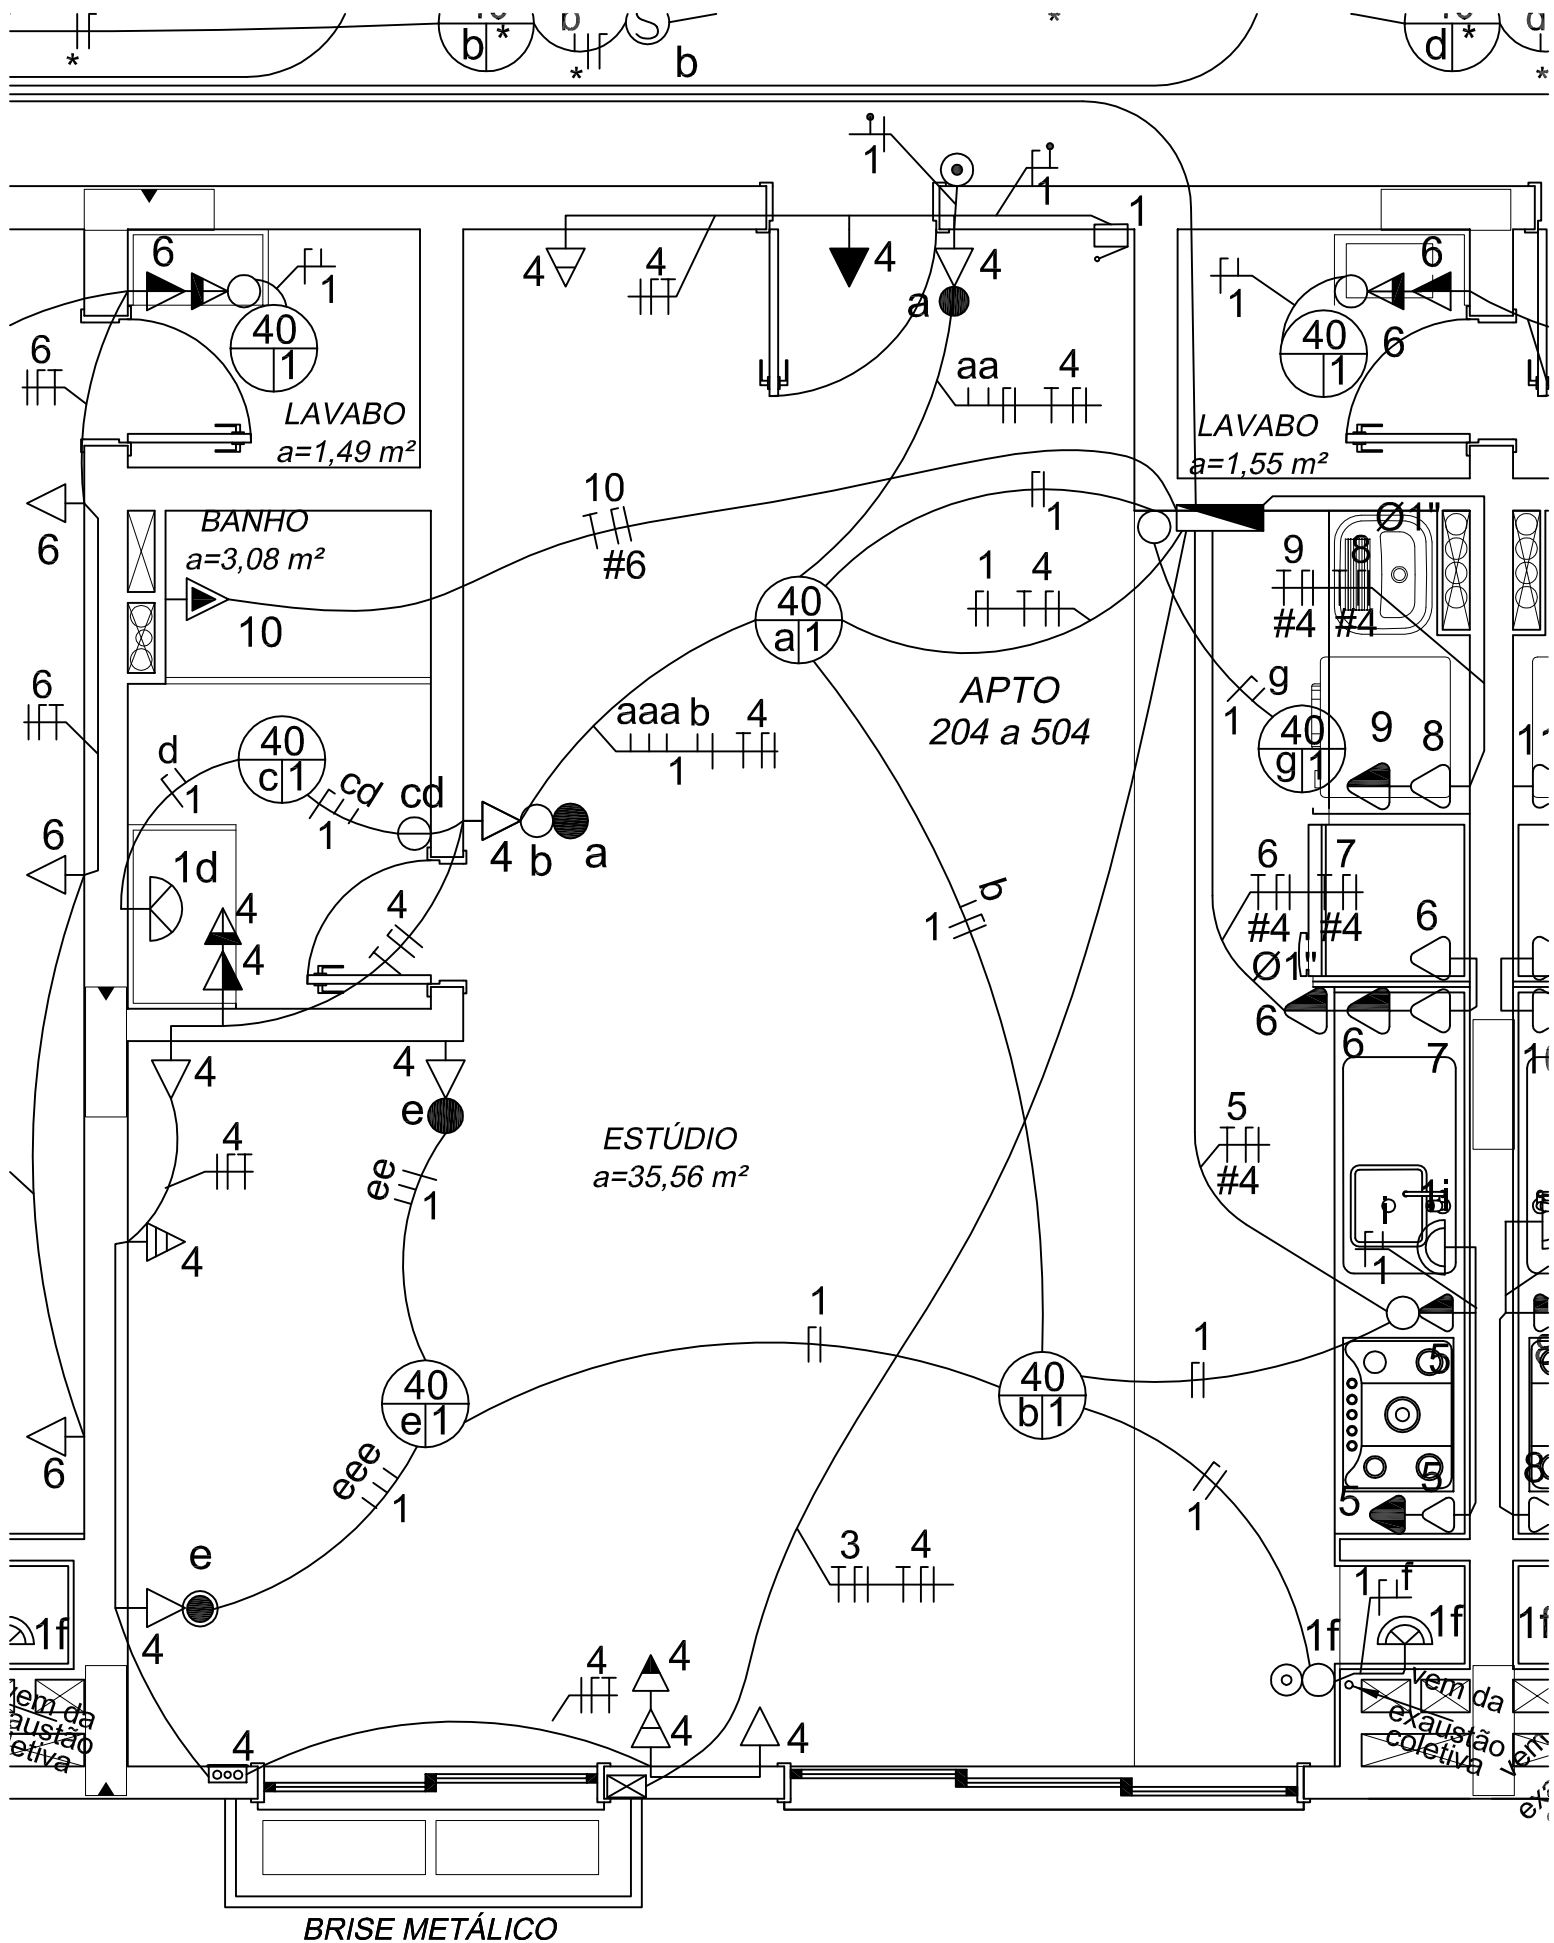

PLAN