



























vem das motobombas
sobe ao barrilete
2Ø1"

pre
ilur
lc
e

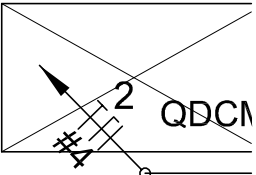

vem do
QDC
alimenta o
QDCM

#16

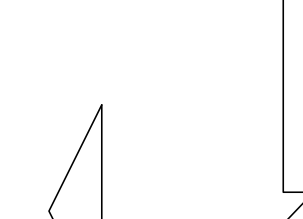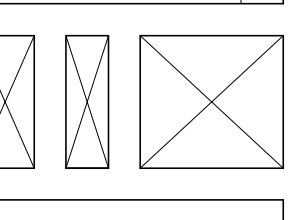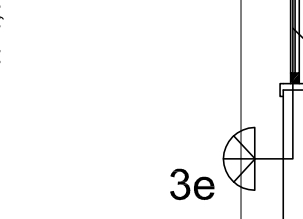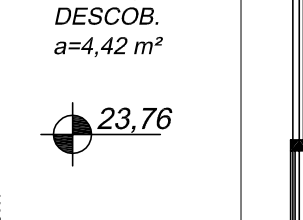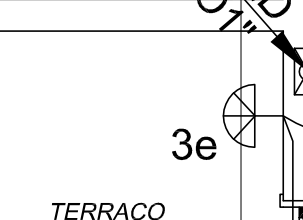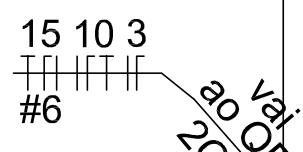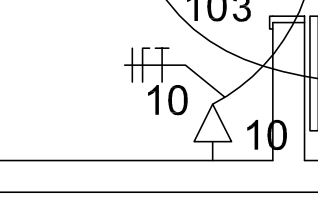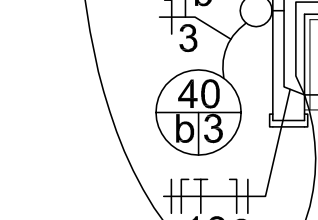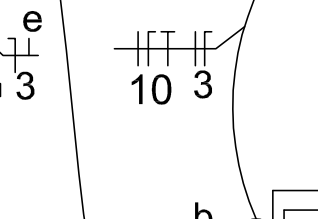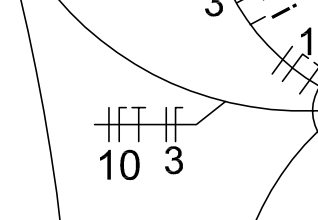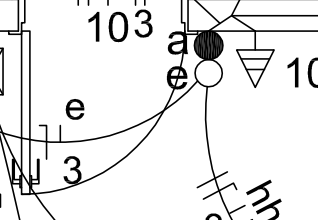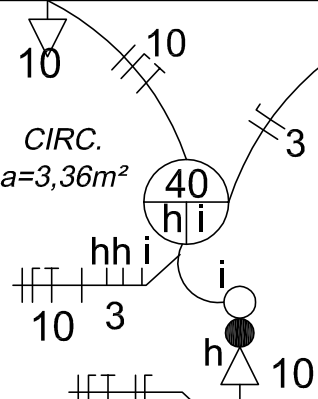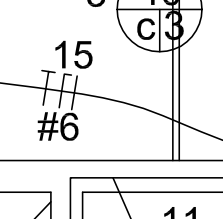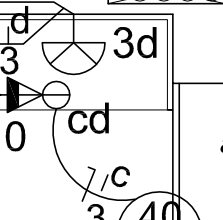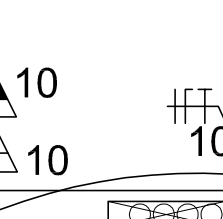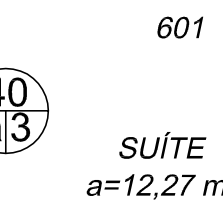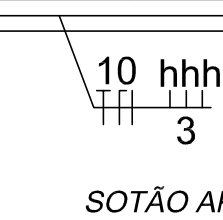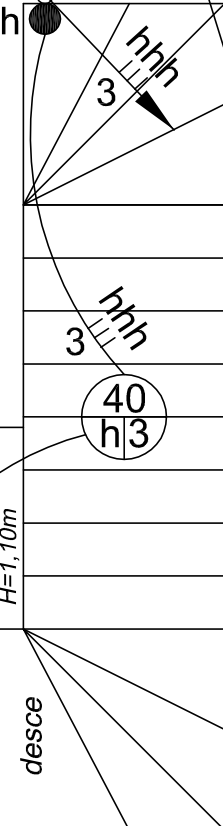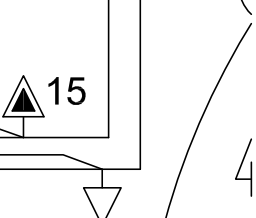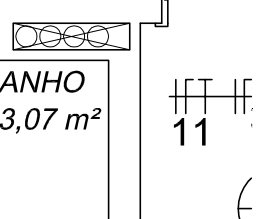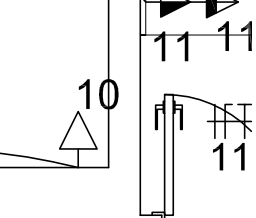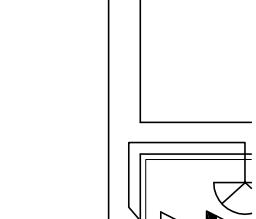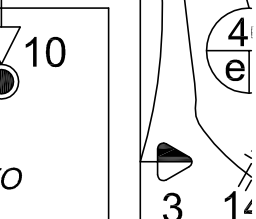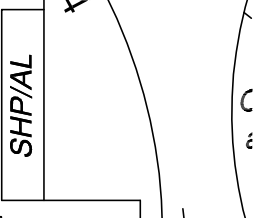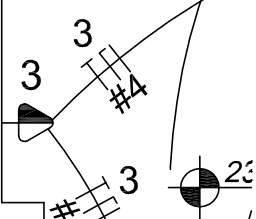

CIRC.
 $a=3,36\text{m}^2$

desce

H=1,10m

3h

3

hh

3

hh

3

hh

3

hh

3

hh

3

hh

3

hh

3

hh

3

TERRAÇO
DESCOB.
 $a=4,42\text{m}^2$

23,76

H=1,10m

3e

3

hh

3

hh

3

hh

3

hh

3

hh

3

SOTÃO APTO
601

23,76

H=1,10m

3e

3

hh

3

hh

3

hh

3

hh

3

hh

3

SUÍTE
 $a=12,27\text{m}^2$

23,76

H=1,10m

3e

3

hh

3

hh

3

hh

3

hh

3

BANHO
 $a=3,07\text{m}^2$

23,76

H=1,10m

3e

3

hh

3

CALHA

23,76

H=1,10m

3e

3

hh

3

hh

3

hh

3

hh

3

hh

3

hh

3

hh

3

23,76

H=1,10m

3e

3

hh

3

hh

3

hh

3

hh

3

hh

3

hh

3

hh

3

hh

3

hh

3